




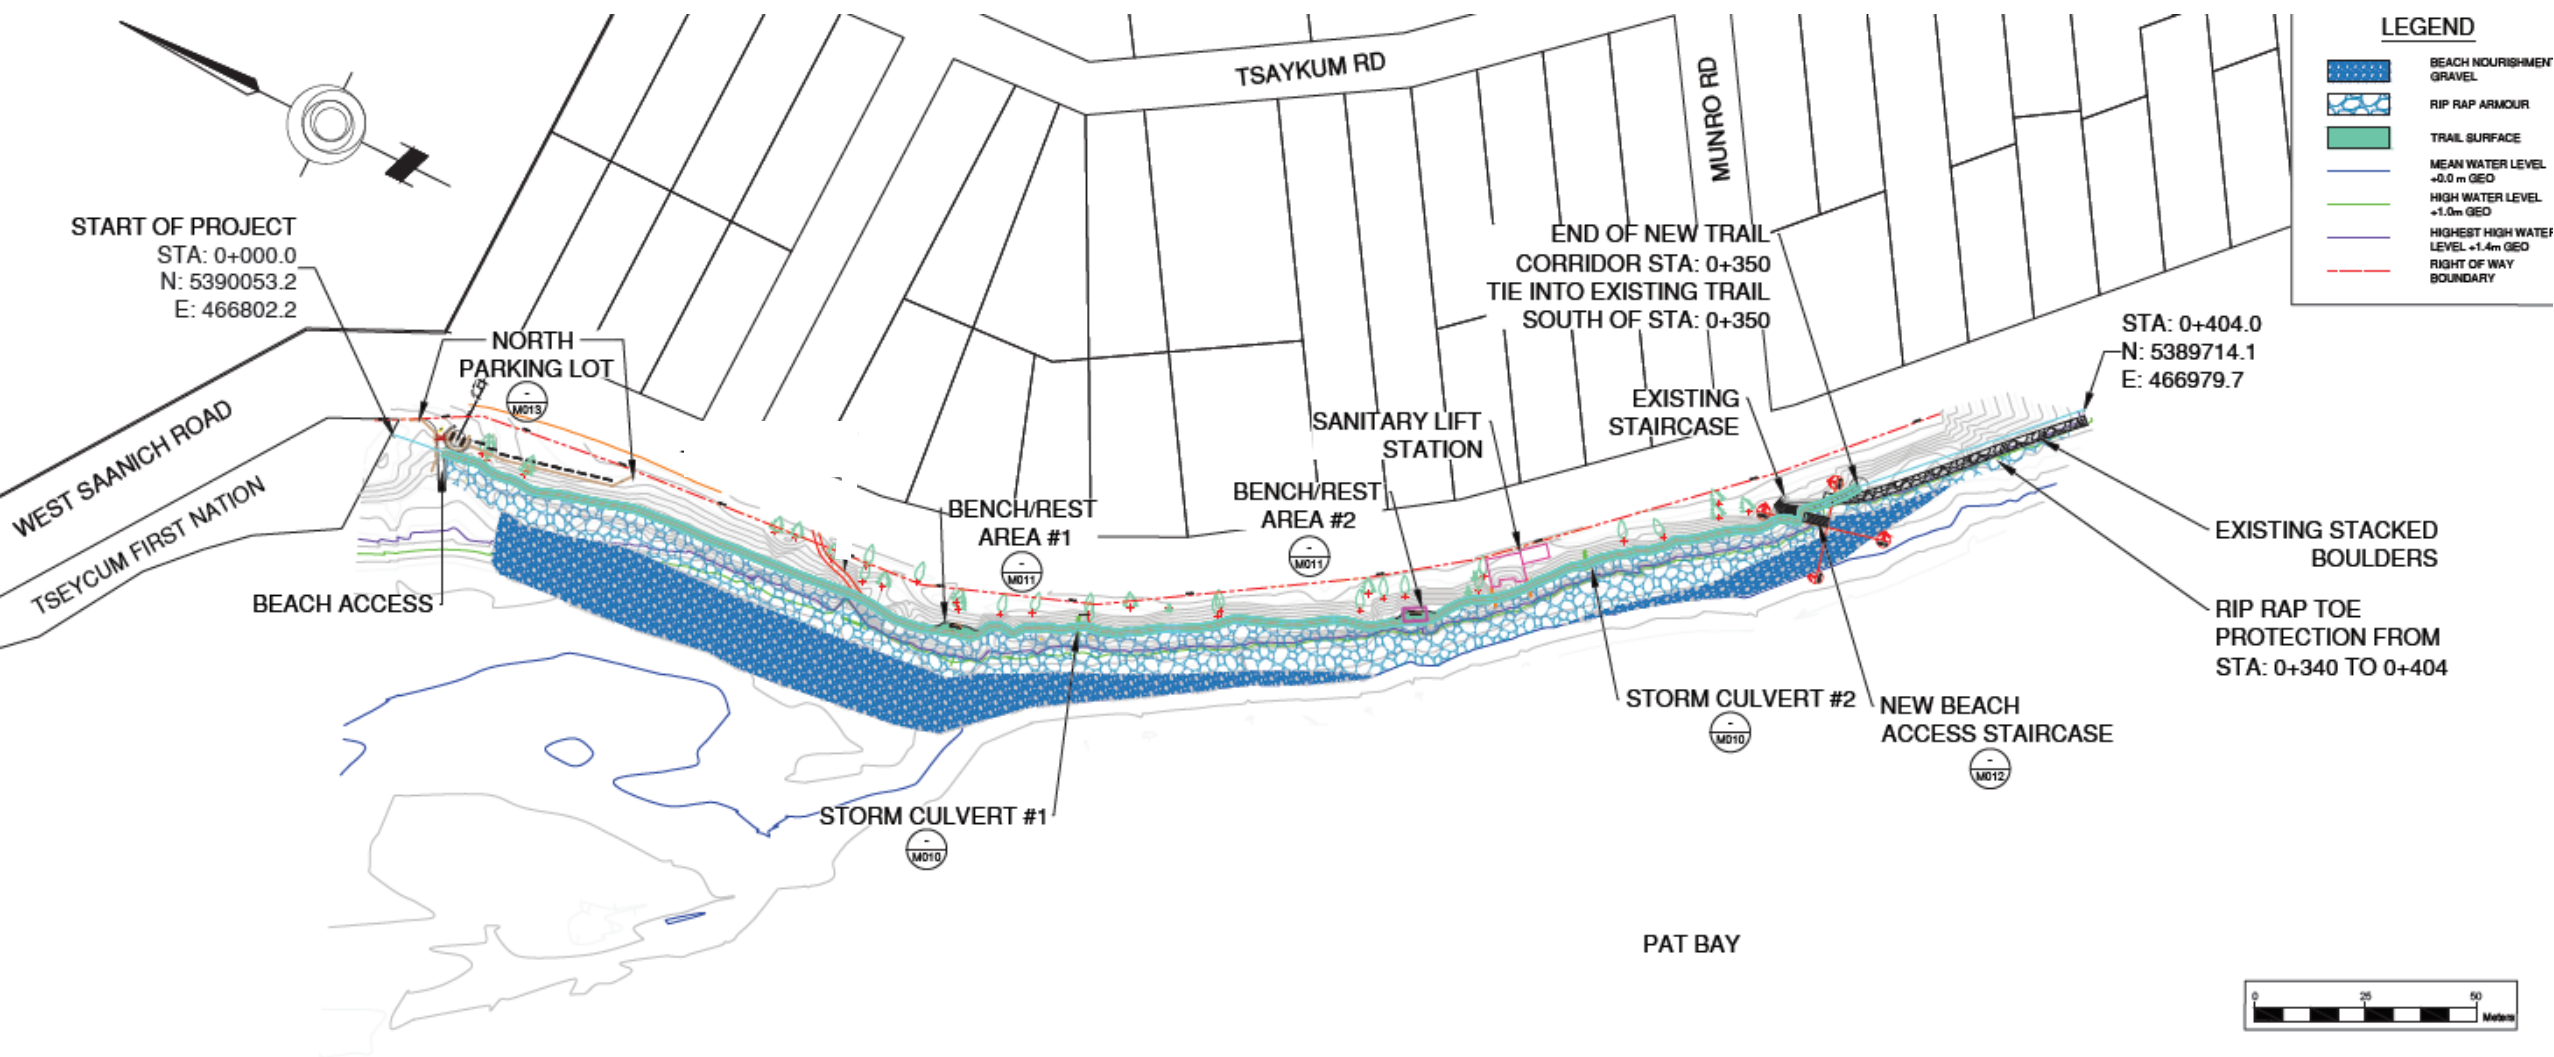


Project Overview

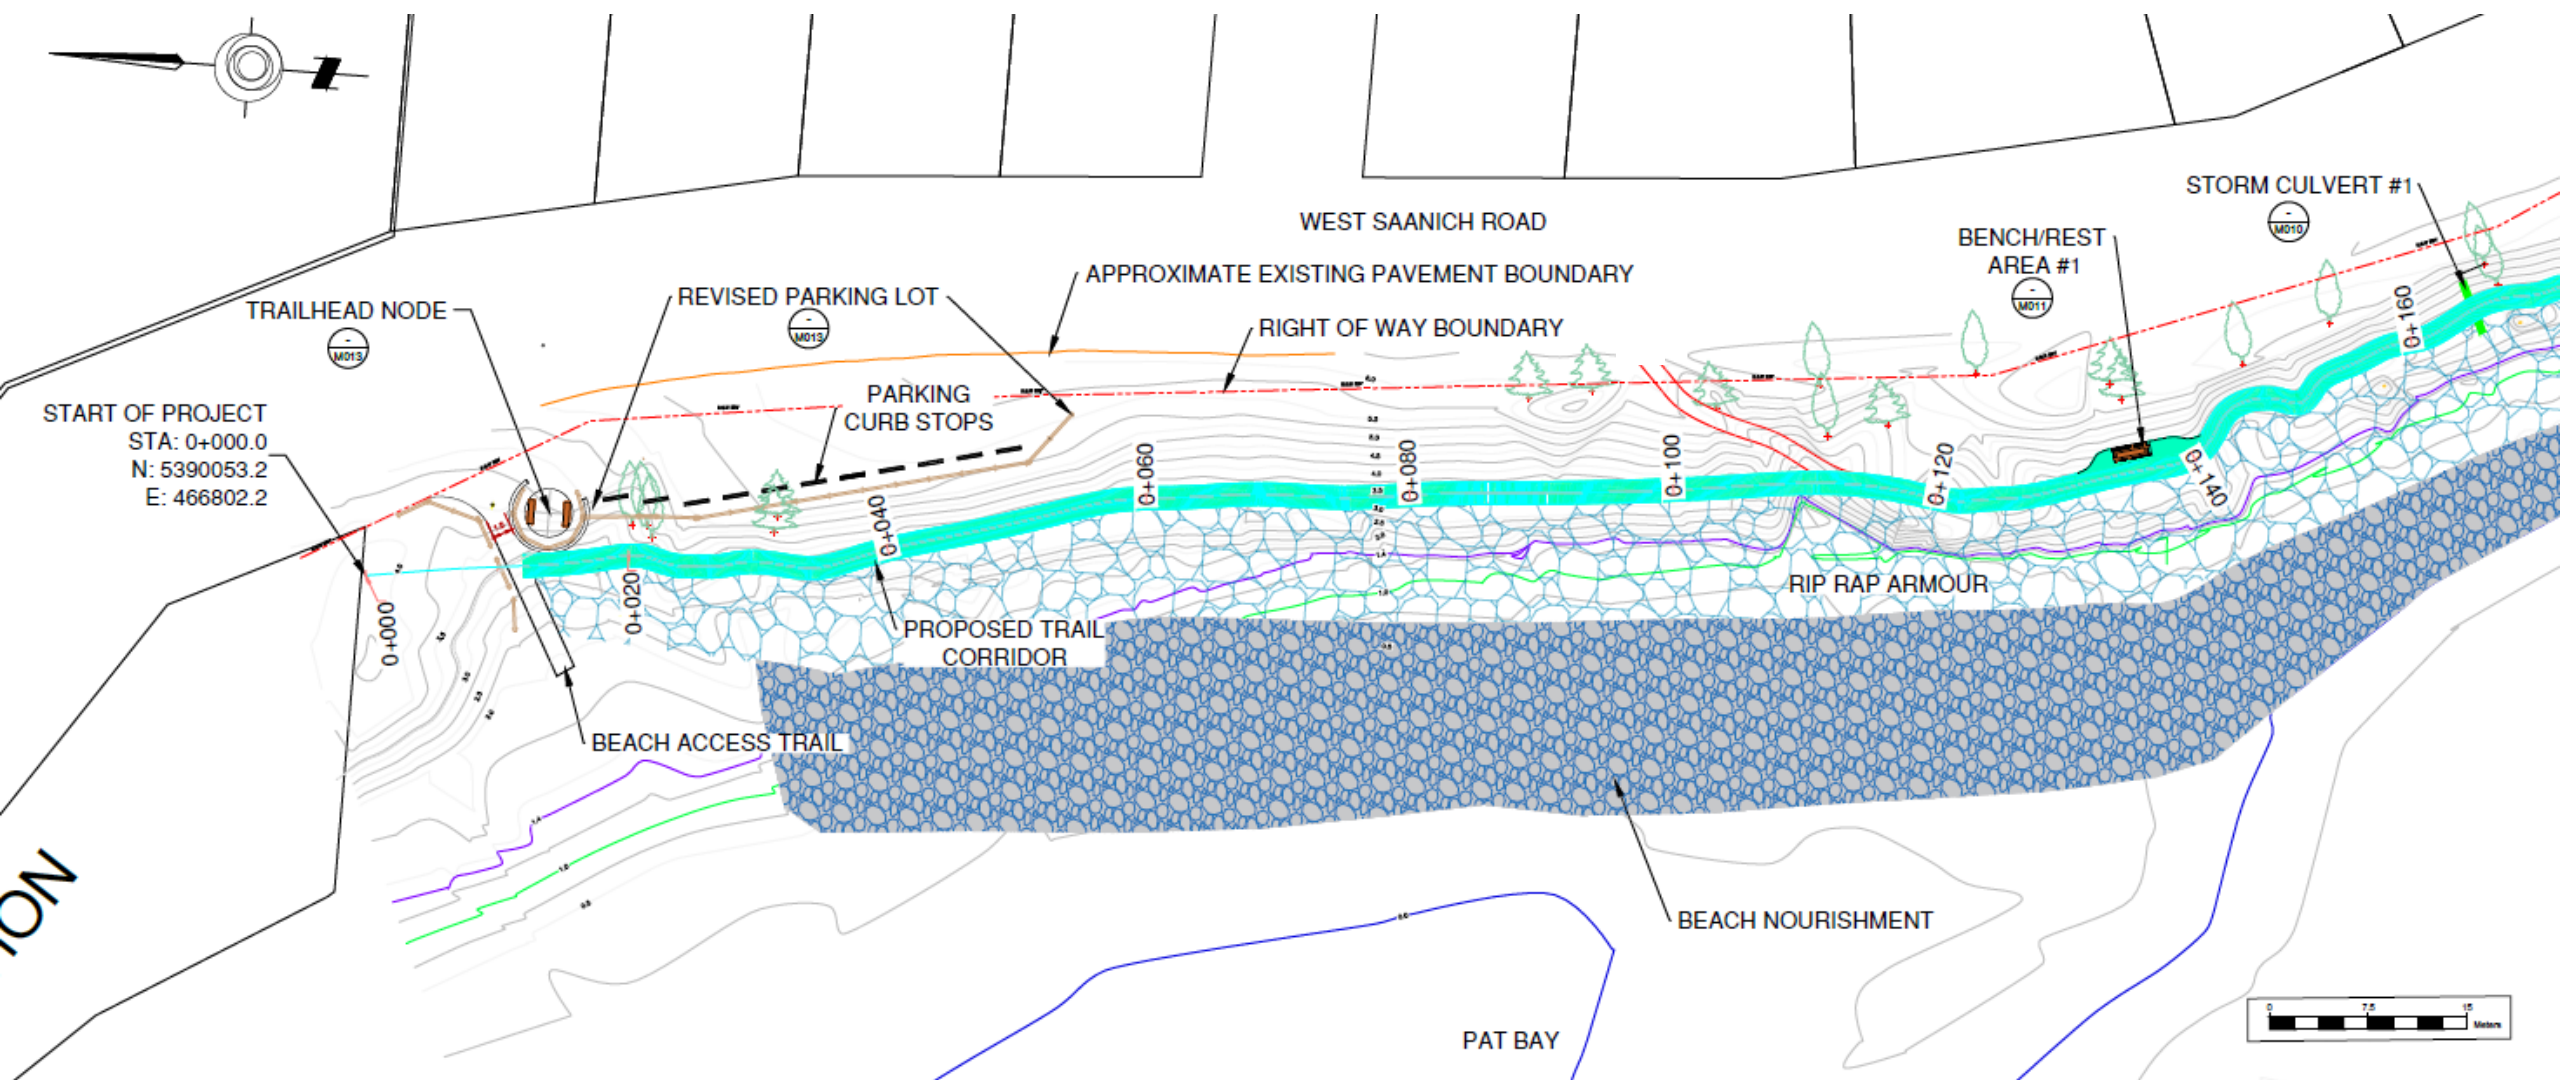


North Section of Project

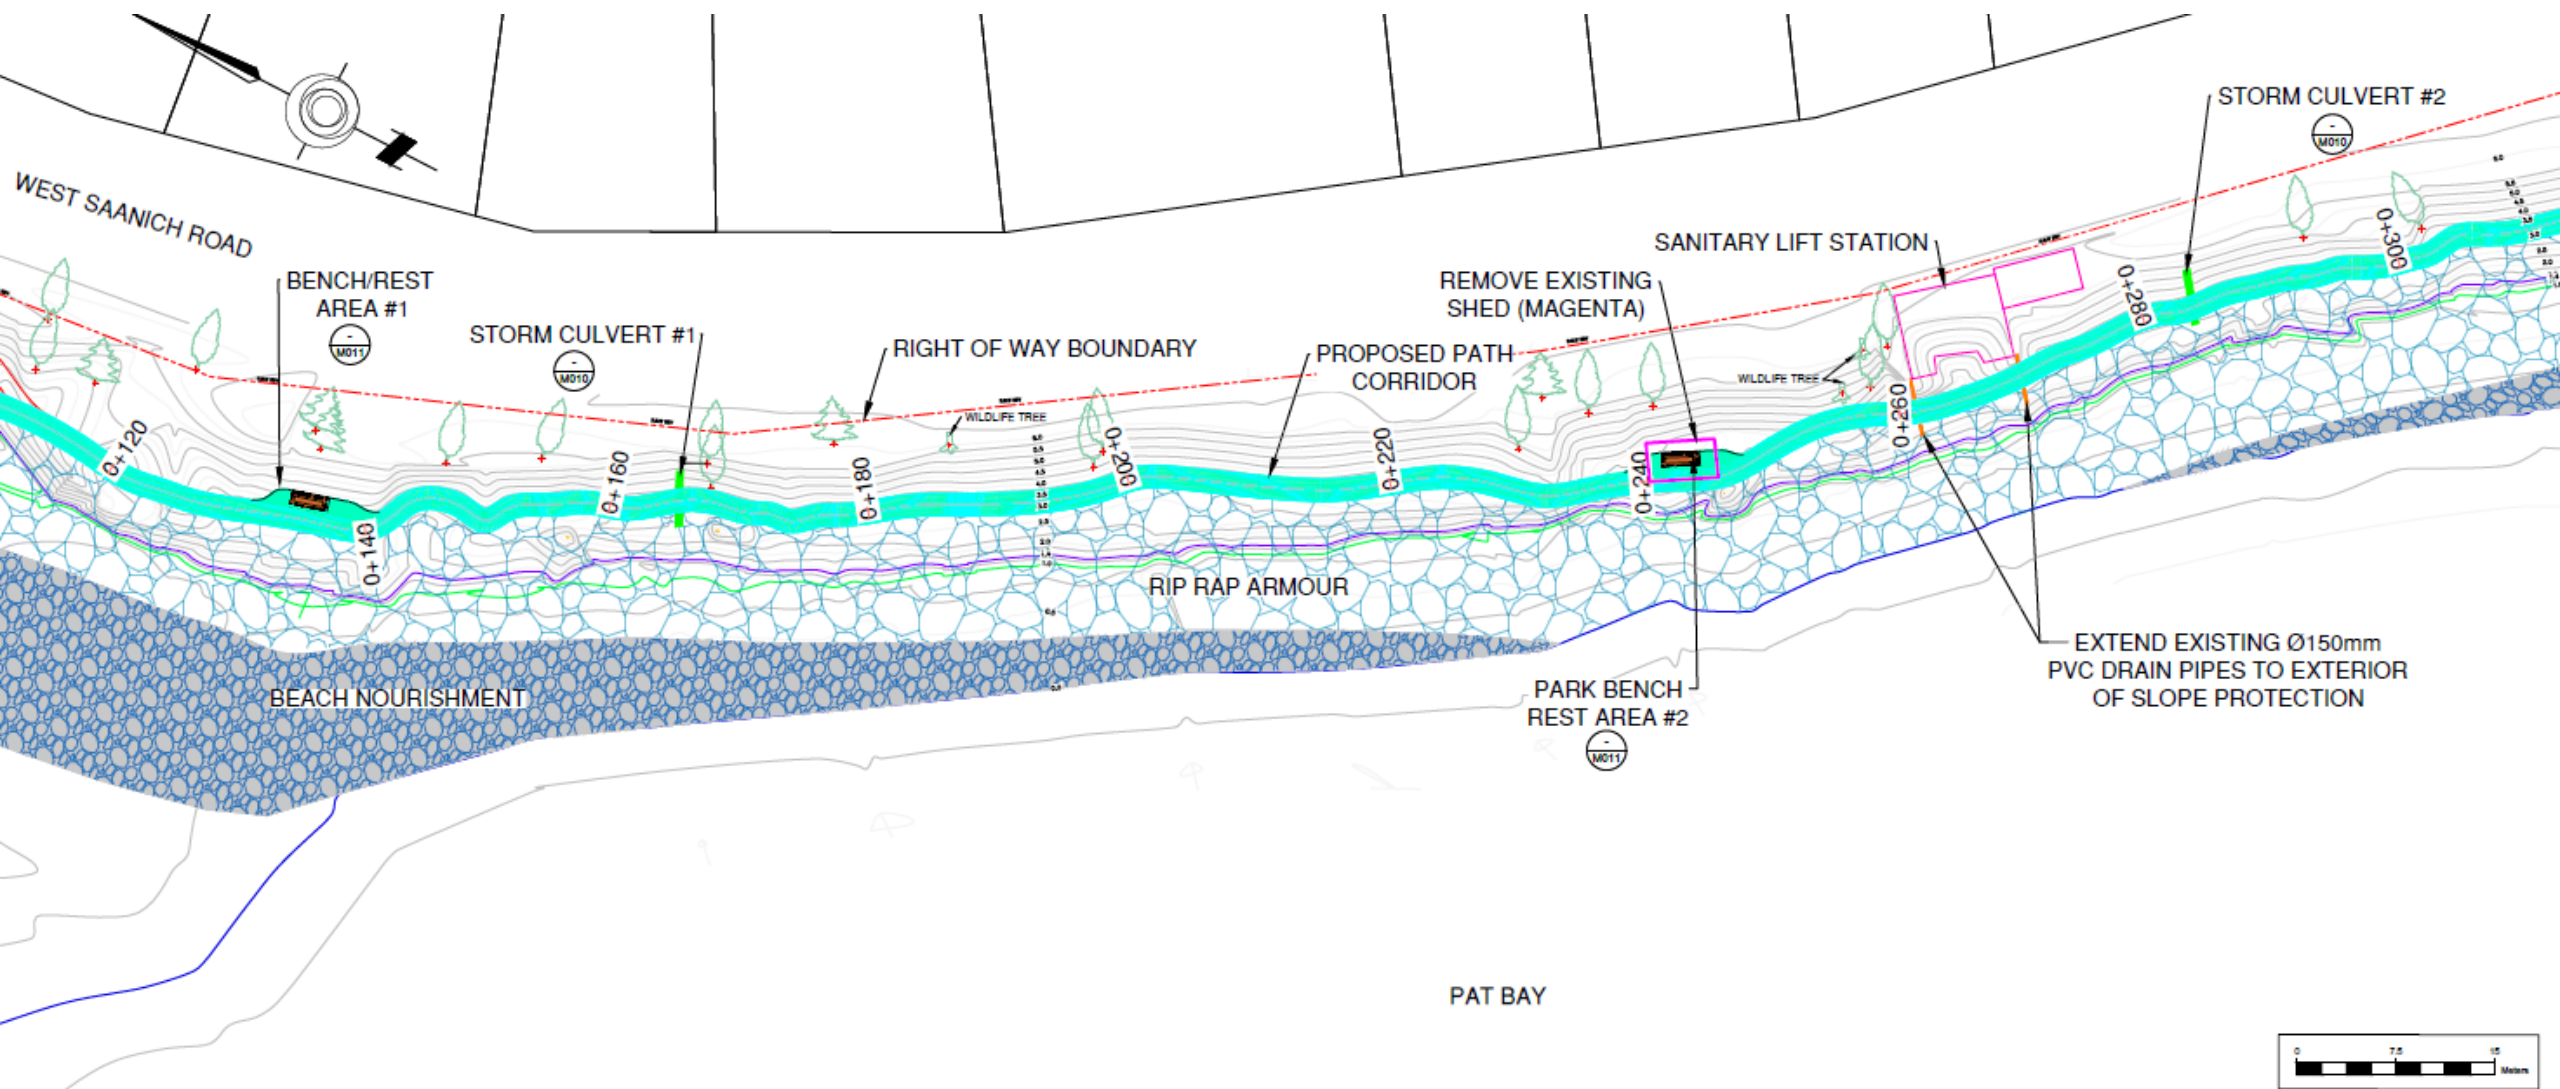

Middle Section of Project

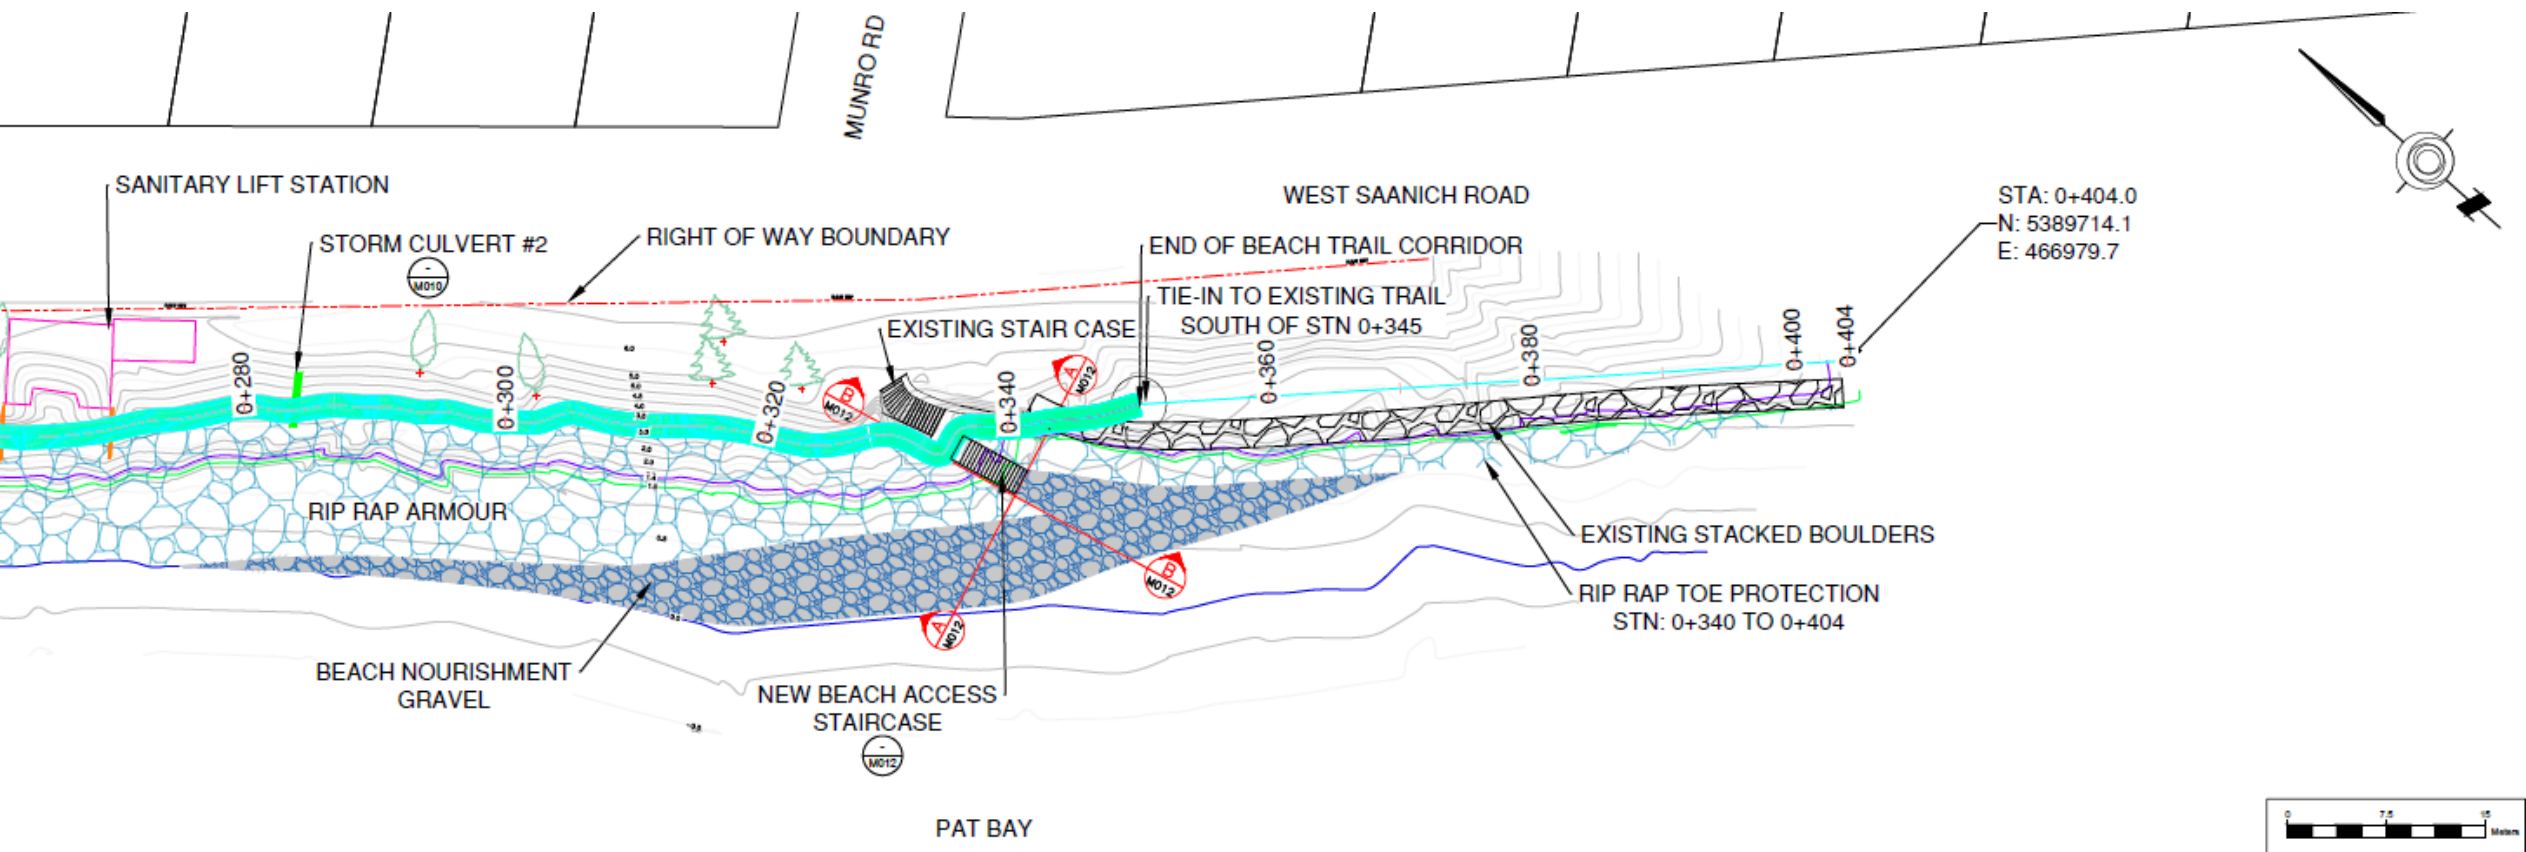

South Section of Project

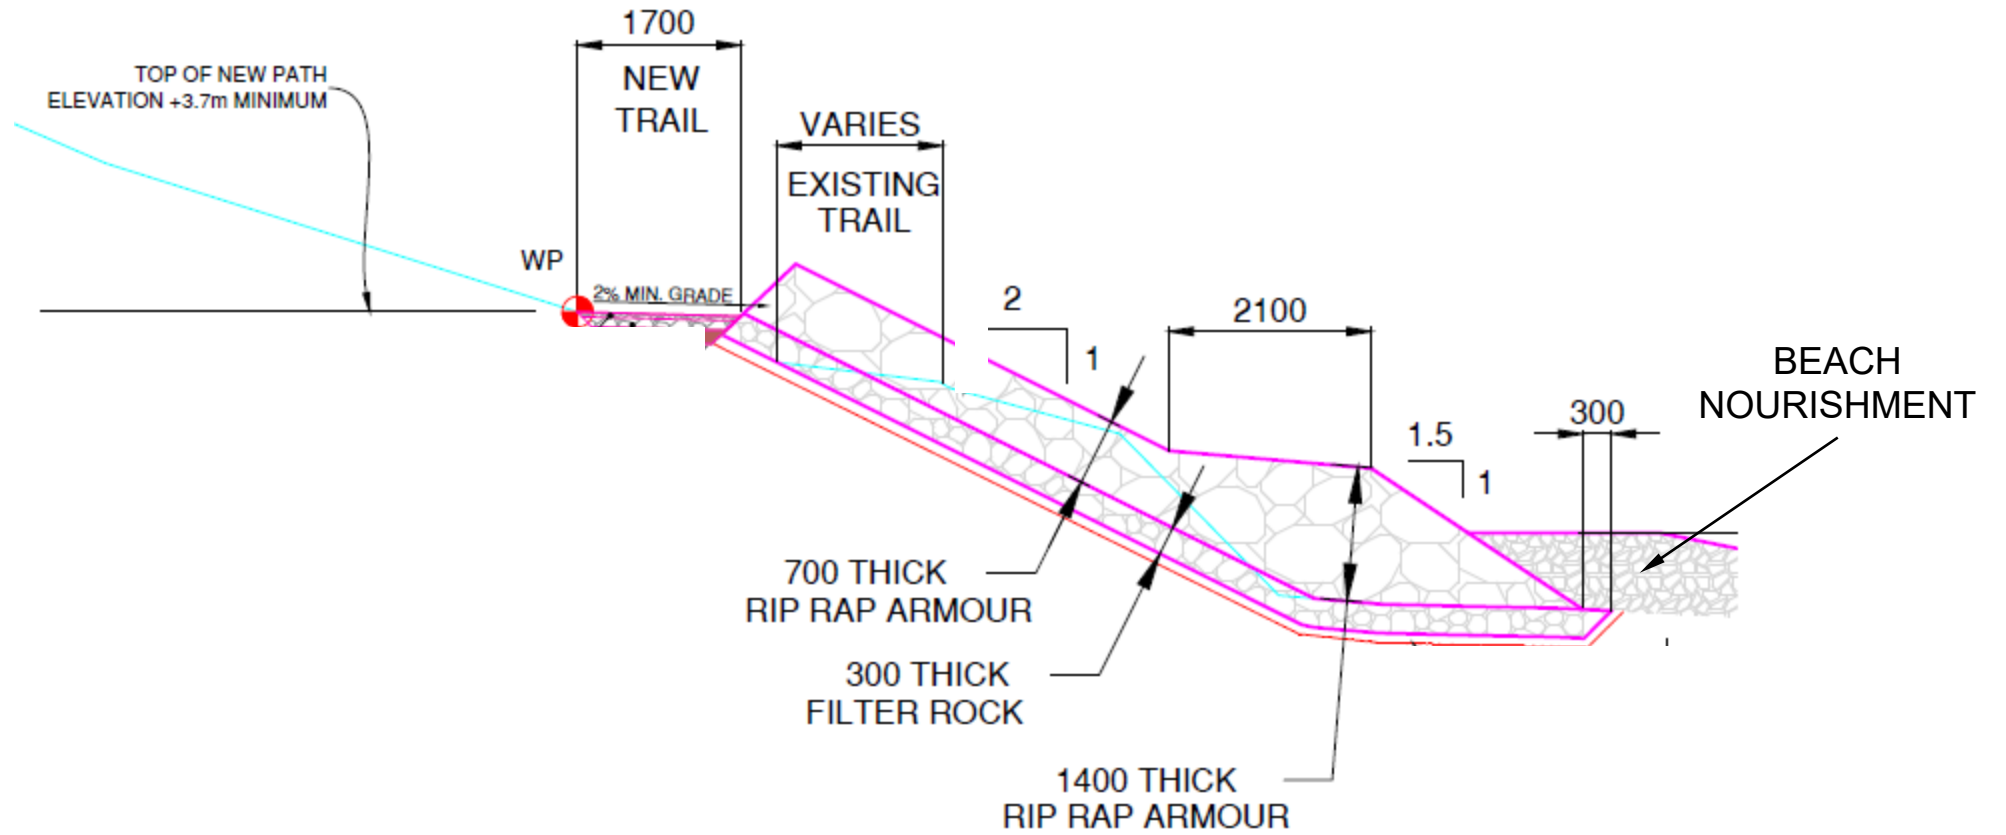

Typical Cross-Section